

REDUCED

Guide Price £429,950 to £434,950 Freehold



49 Patreane Way, Cardiff, South Glamorgan. CF5 4SA

- DETACHED
- 4 DOUBLE BEDROOMS
- GENEROUS DRIVEWAY
- DETACHED DOUBLE GARAGE
- SIGNIFICANT CORNER PLOT
- DESIRABLE MICHAELSTON GARDENS LOCATION
- MODERN KITCHEN/DINER
- ENSUITE TO PRIMARY BEDROOM
- GUEST WC
- LARGE WEST-FACING REAR GARDEN



PROPERTY DESCRIPTION


Discover the perfect family home nestled in the highly sought-after Michaelston Gardens, offering a harmonious blend of space, style, and comfort. This impressive detached four-bedroom house boasts a significant corner plot, providing ample privacy and an enviable setting within a prestigious residential area. With its modern design and excellent features, this property is ideal for those seeking a spacious family living environment with convenient access to local amenities.

Step inside to a welcoming reception room that exudes warmth and natural light, creating an inviting space to relax or entertain guests. The heart of the home is undoubtedly the contemporary kitchen/diner, fully equipped with sleek, modern fittings and plenty of room for family meals and social gatherings. Overlooking the expansive west-facing rear garden, the dining area offers a tranquil view and direct access to outdoor entertaining spaces, perfect for enjoying sunny afternoons and al fresco dining.

The accommodation comprises four generously sized double bedrooms, ensuring ample space for every family member. The primary bedroom is a true retreat, complete with a stylish ensuite bathroom for added privacy and convenience. Meanwhile, the guest WC and additional bathroom serve the remaining bedrooms, providing practical and comfortable living arrangements for all. Each room benefits from thoughtful layouts and plenty of natural light, making them adaptable for various needs including home offices or hobby spaces.

Outside, the property continues to impress with a detached double garage and a sizeable driveway that provides excellent off-road parking for multiple vehicles. The substantial corner plot enhances the feeling of space and offers potential for landscaping or further garden development. The large west-facing rear garden is a standout feature, bathed in afternoon sun and perfect for gardening enthusiasts, children's play, or simply unwinding in a peaceful outdoor retreat.

Situated in the desirable Michaelston Gardens, residents benefit from a friendly community atmosphere while enjoying easy access to local schools, shops, parks, and transport links.

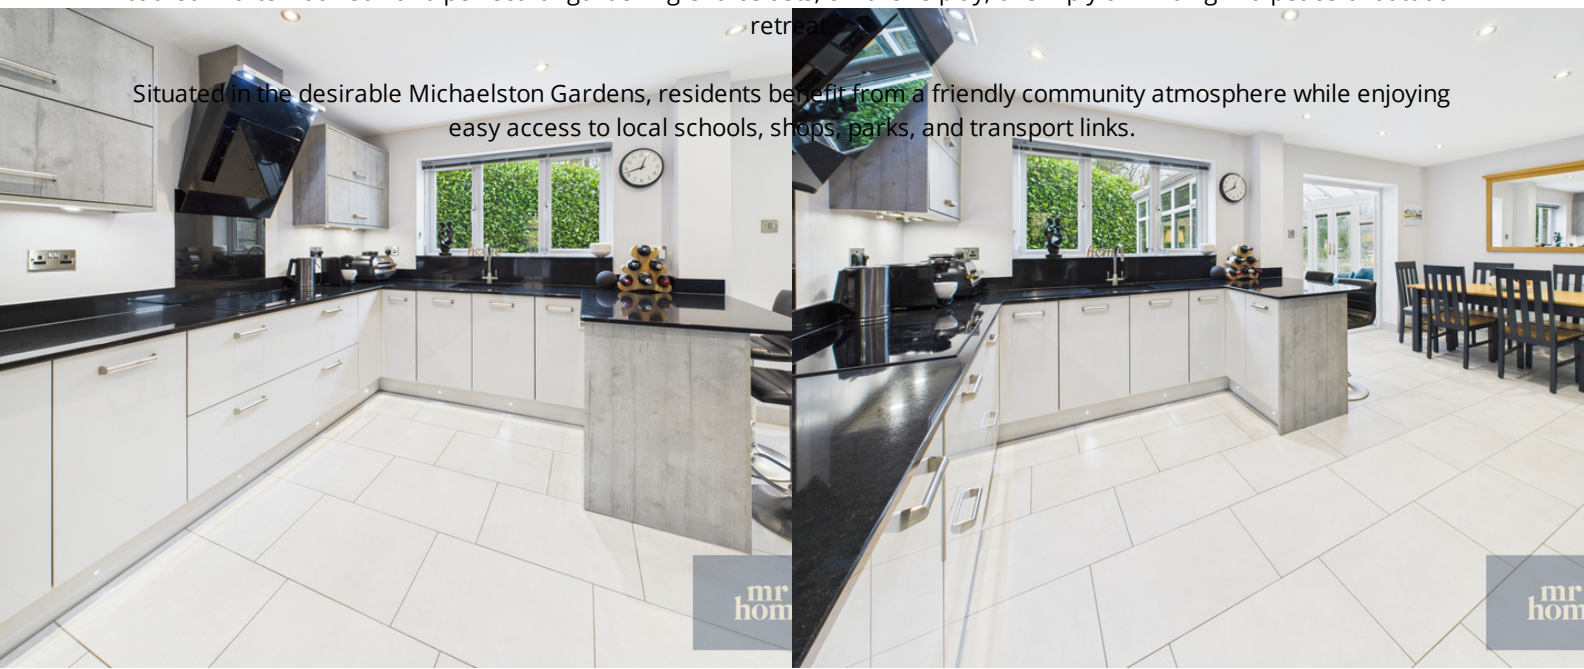

ROOM DESCRIPTIONS

Outside Front

Tarmac driveway leads along the eastern border of the plot to the detached double garage; flagstone steps and path lead up to the property's main entrance; areas laid to lawn to both sides; access to rear garden via timber gates, one to the side of the property, the other to the side of the detached garage.

Entrance Hall

7' 10" x 9' 11" (2.39m x 3.02m) Accessed via a composite front door with obscured DG panels (installed new 2024) and obscured DG panels to both sides; engineered wood flooring; radiator; access to Guest WC, Living Room and Kitchen/Diner; carpeted staircase rises to first floor

Living Room

11' 0" x 21' 10" INTO BAY (3.35m x 6.65m)
Engineered wood flooring; 2 x radiators; feature fireplace; sliding patio doors provide access to rear garden/patio area; uPVC DG window to front

Guest WC

4' 2" x 6' 3" (1.27m x 1.91m) Engineered wood flooring; sink with separate hot and cold water taps with tiled splash back; WC; Yale Alarm Control Panel; uPVC obscured DG window to front

Kitchen/Diner

18' 11" x 14' 10" (5.77m x 4.52m) Tiled flooring; modern fitted kitchen with matching wall and base units with granite worktops over and matching splash backs; integrated NEFF double electric fan-assisted ovens; integrated NEFF 4-ring electric hob with glazed splash back and extractor hood over; stainless steel sink with mixer tap; drainer incorporated into granite worktop; 2 x radiators; open plan to Laundry/Utility Room; access to the Conservatory via uPVC French Doors.

Laundry/Utility Room

6' 1" x 4' 10" (1.85m x 1.47m) Open plan from Kitchen/Diner; tiled flooring; wall and base units to match Kitchen with matching granite worktops over with matching splash backs; stainless steel sink with draining board and mixer tap; space and plumbing for washing machine; space and plumbing for dishwasher; cupboard housing gas central heating boiler (BAXI 400); uPVC DG window to front; uPVC door with obscured DG panel provides side access to rear garden.

Conservatory

12' 3" x 11' 1" (3.73m x 3.38m) uPVC construction; tiled flooring continues from the Kitchen/Diner; radiator; uPVC DG French Doors provide access to the Rear Garden

First Floor Landing

4' 0" MAX x 13' 10" MAX (1.22m x 4.22m)

Carpeted; storage cupboard housing hot water



MATERIAL INFORMATION

Council Tax: Band F

N/A

Parking Types: Driveway.

Heating Sources: Gas Central.

Electricity Supply: Mains Supply.

Water Supply: Mains Supply.

Sewerage: Mains Supply.

Broadband Connection Types: FTTC.

Accessibility Types: None.

EPC Rating: C (69)

Has the property been flooded in last 5 years? No

Flooding Sources:

Any flood defences at the property? No

Any risk of coastal erosion? No

Is the property listed? No

Are there any restrictions associated with the property?

No

Any easements, servitudes, or wayleaves? No

The existence of any public or private right of way? No

Mobile Signal


Please see Ofcom coverage checkers

Construction Type


Standard



FLOORPLAN & EPC

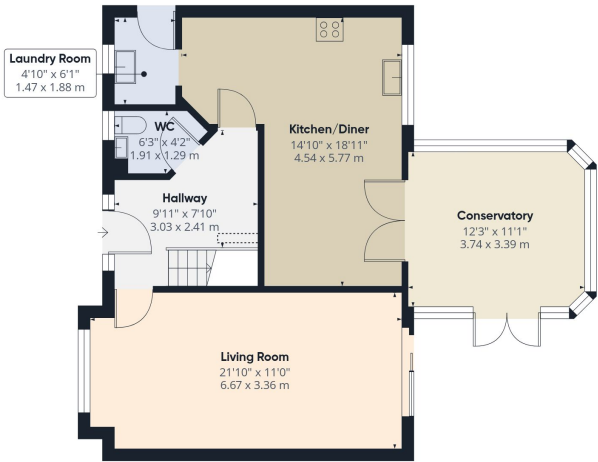

Floor 0 Building 1

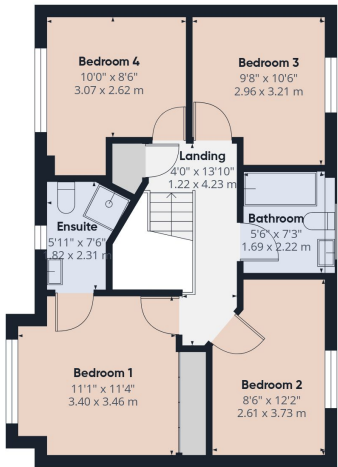

Floor 1 Building 1



Approximate total area^m
1320 ft²
122.6 m²


Reduced headroom
2 ft²
0.2 m²

(1) Excluding balconies and terraces

Reduced headroom
..... Below 5 ft/1.5 m

Calculations reference the RICS IPMS 3C standard. Measurements are approximate and not to scale. This floor plan is intended for illustration only.

GIRAFFE360

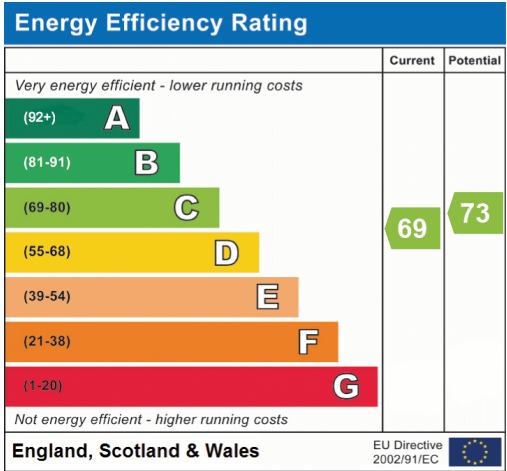

Mr Homes Cardiff
Suite 9-10, 253, Cowbridge Road West, Cardiff, CF5 5TD
02920 204555
info@mr-homes.co.uk